


**BIGELOW HOMES**  
 4057 28TH STREET NW #100  
 ROCHESTER, MN 55901

THESE DRAWINGS HAVE BEEN PREPARED USING INFORMATION PROVIDED BY THE CUSTOMER/CONTRACTOR WHO IS SOLELY RESPONSIBLE FOR THE ACCURACY OF THE INFORMATION PROVIDED. THE DRAWINGS ARE NOT A SUBSTITUTE FOR PERMIT DRAWINGS PREPARED BY A CONTRACTOR OR ARCHITECT AND MAY NOT MEET NORMAL CONSTRUCTION STANDARDS AND LOCAL CODES AND PRACTICES. BEFORE STARTING CONSTRUCTION, THE CUSTOMER SHOULD CONSULT A CONTRACTOR OR ARCHITECT TO DETERMINE IF THE DRAWINGS NEED TO BE CHANGED TO SATISFY: 1.] STATE OR LOCAL BUILDING CODES OR REGULATIONS; 2.] PROJECTS STRUCTURAL REQUIREMENTS; 3.] EXISTING CONDITIONS SPECIFIC TO PROJECT OR SITE. CONSULT LOCAL BUILDING OFFICIALS TO DETERMINE IF A BUILDING PERMIT IS REQUIRED. WE ASSUME NO RESPONSIBILITY FOR CLAIMS OR DAMAGES ARISING FROM ERRORS, OMISSIONS, DEFICIENCIES, IMPROPER CONSTRUCTION, OR DEFECTS OF THE DRAWINGS.

CONTRACTOR: **BIGELOW HOMES**  
 OWNER: **PRAIRIE WILLOWS T/H 2-4**

DRAWN BY: L.J.  
 DATE: 03.26.21  
 SQ. FT. 1611.00  
 JOB NUM.  
 SCALE: NOTED  
 SHEET: A02

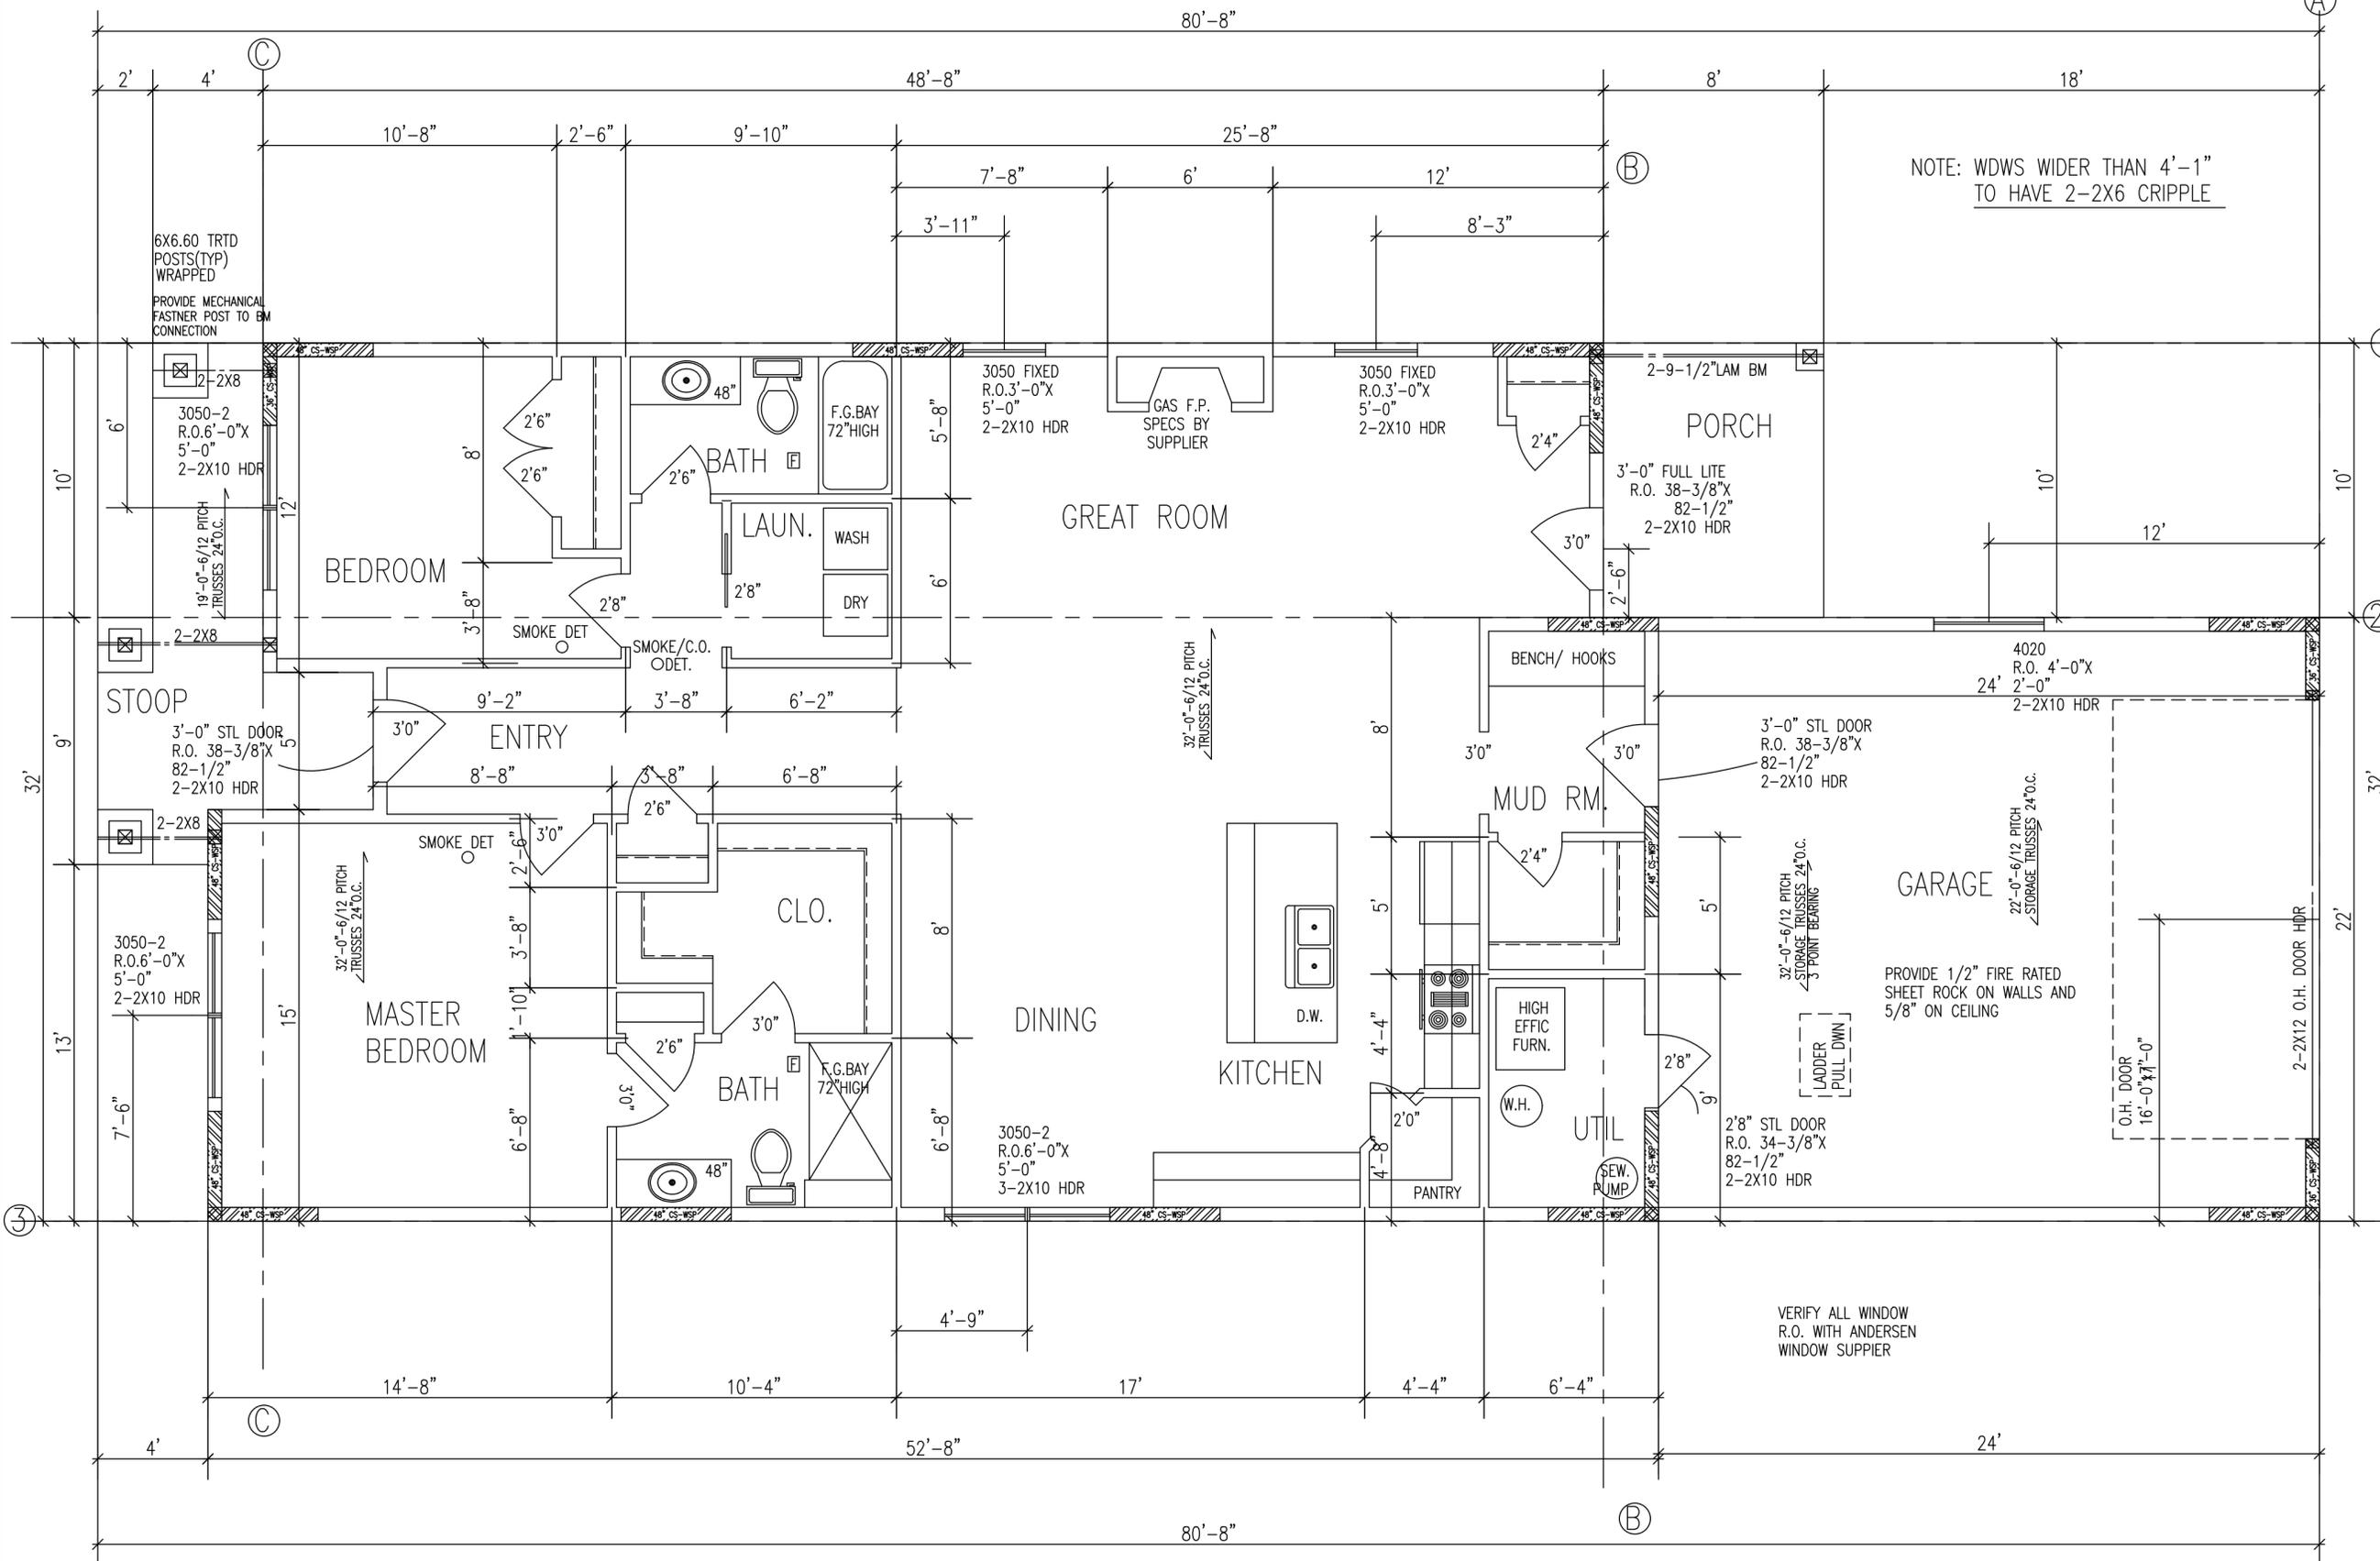

9'-1-1/8" PLATE  
 MAIN FLOOR PLAN  
 SCALE 1/4"=1'-0"

ACKNOWLEDGED BY: \_\_\_\_\_ DATE \_\_\_\_\_  
 CUSTOMER/CONTRACTOR SIGNATURE