



LEFT ELEVATION  
SCALE 1/8"=1'-0"

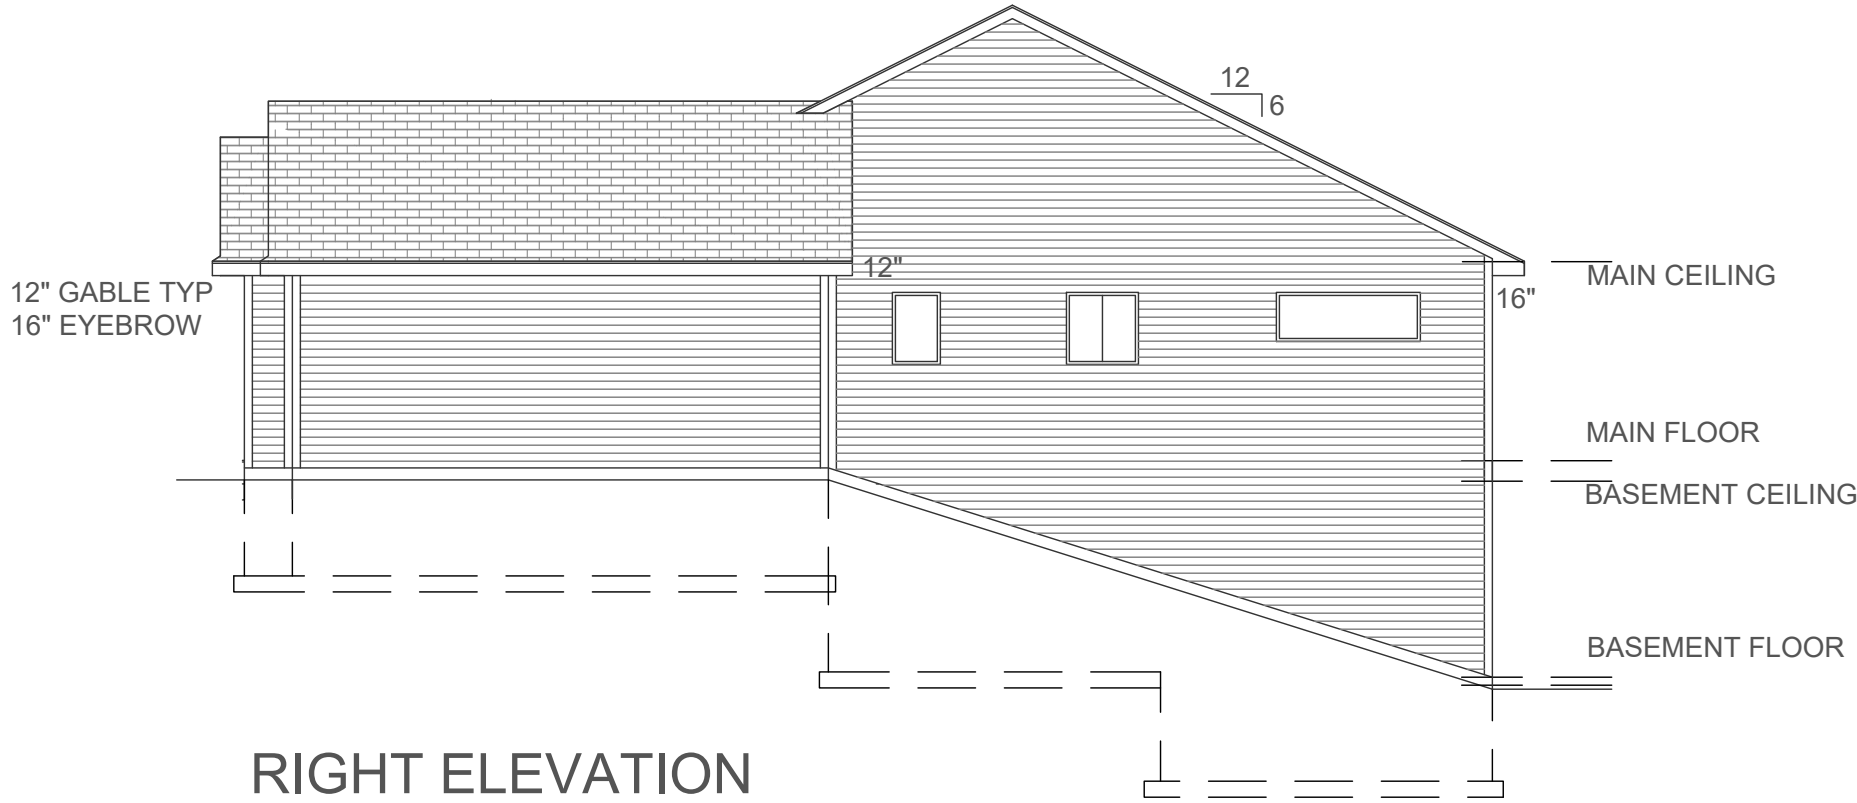

RIGHT ELEVATION  
SCALE 1/8"=1'-0"

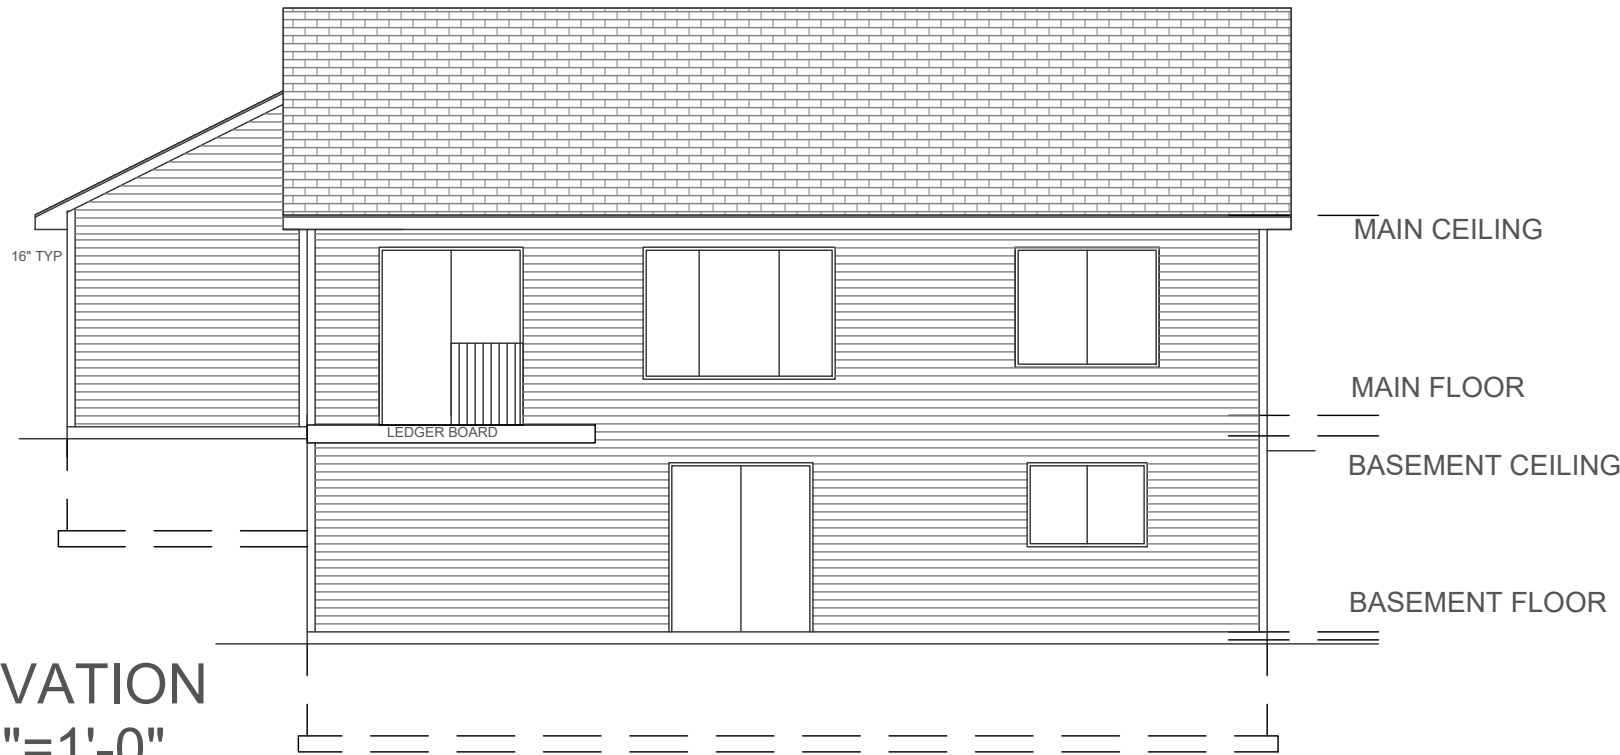



REAR ELEVATION  
SCALE 1/8"=1'-0"




FRONT ELEVATION  
SCALE 1/4"=1'-0"

PLAN #		CONTRACTOR:		BIGELOW HOMES		BIGELOW HOMES <i>Tradition. Excellence.</i> 4131 26th St. NW Suite 2 Rochester, MN 55901 (507-529-1161)		These plans have been reviewed and approved for construction as Drawn. Additional changes will require a change order form.		BUYER:		DATE:		THESE PLANS ARE INTENDED BY BIGELOW ENTERPRISES INC. TO BE USED IN CONJUNCTION WITH THE STANDARD AND NORMAL CONSTRUCTION STANDARDS AND LOCAL CODES AND PRACTICES. BIGELOW ENTERPRISES INC. WILL REVISE ITS PLANS TO CORRECT ANY ERRORS OR OMISSIONS DISCOVERED AND REPORTED BY THE BUILDER BEFORE START OF HIS WORK, BUT ASSUMES NO RESPONSIBILITY FOR ANY ERRORS, OMISSIONS OR IMPROPER CONSTRUCTION THEREAFTER.	
DATE:		GV061								BUYER:		DATE:			
DRAWN BY:		OWNER:		Prairie Ridge						BUYER:		DATE:			
SHEET #		OF		Lot 11, Block 4						SALES REP.		DATE:			
1		4													

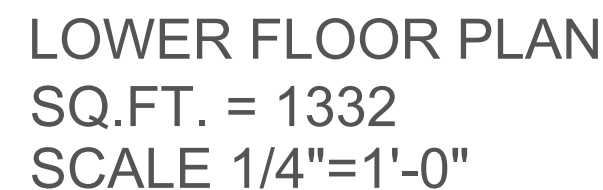[illegible]

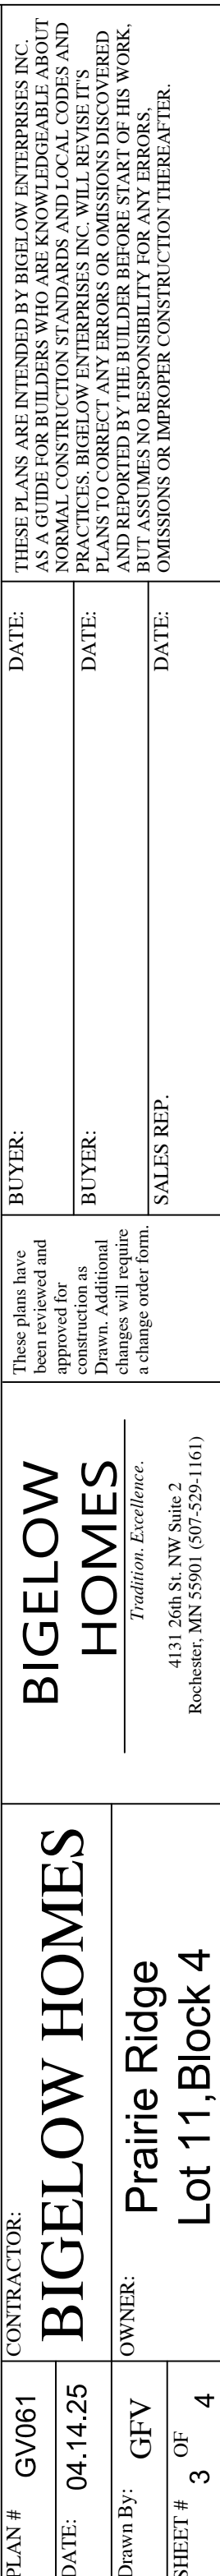

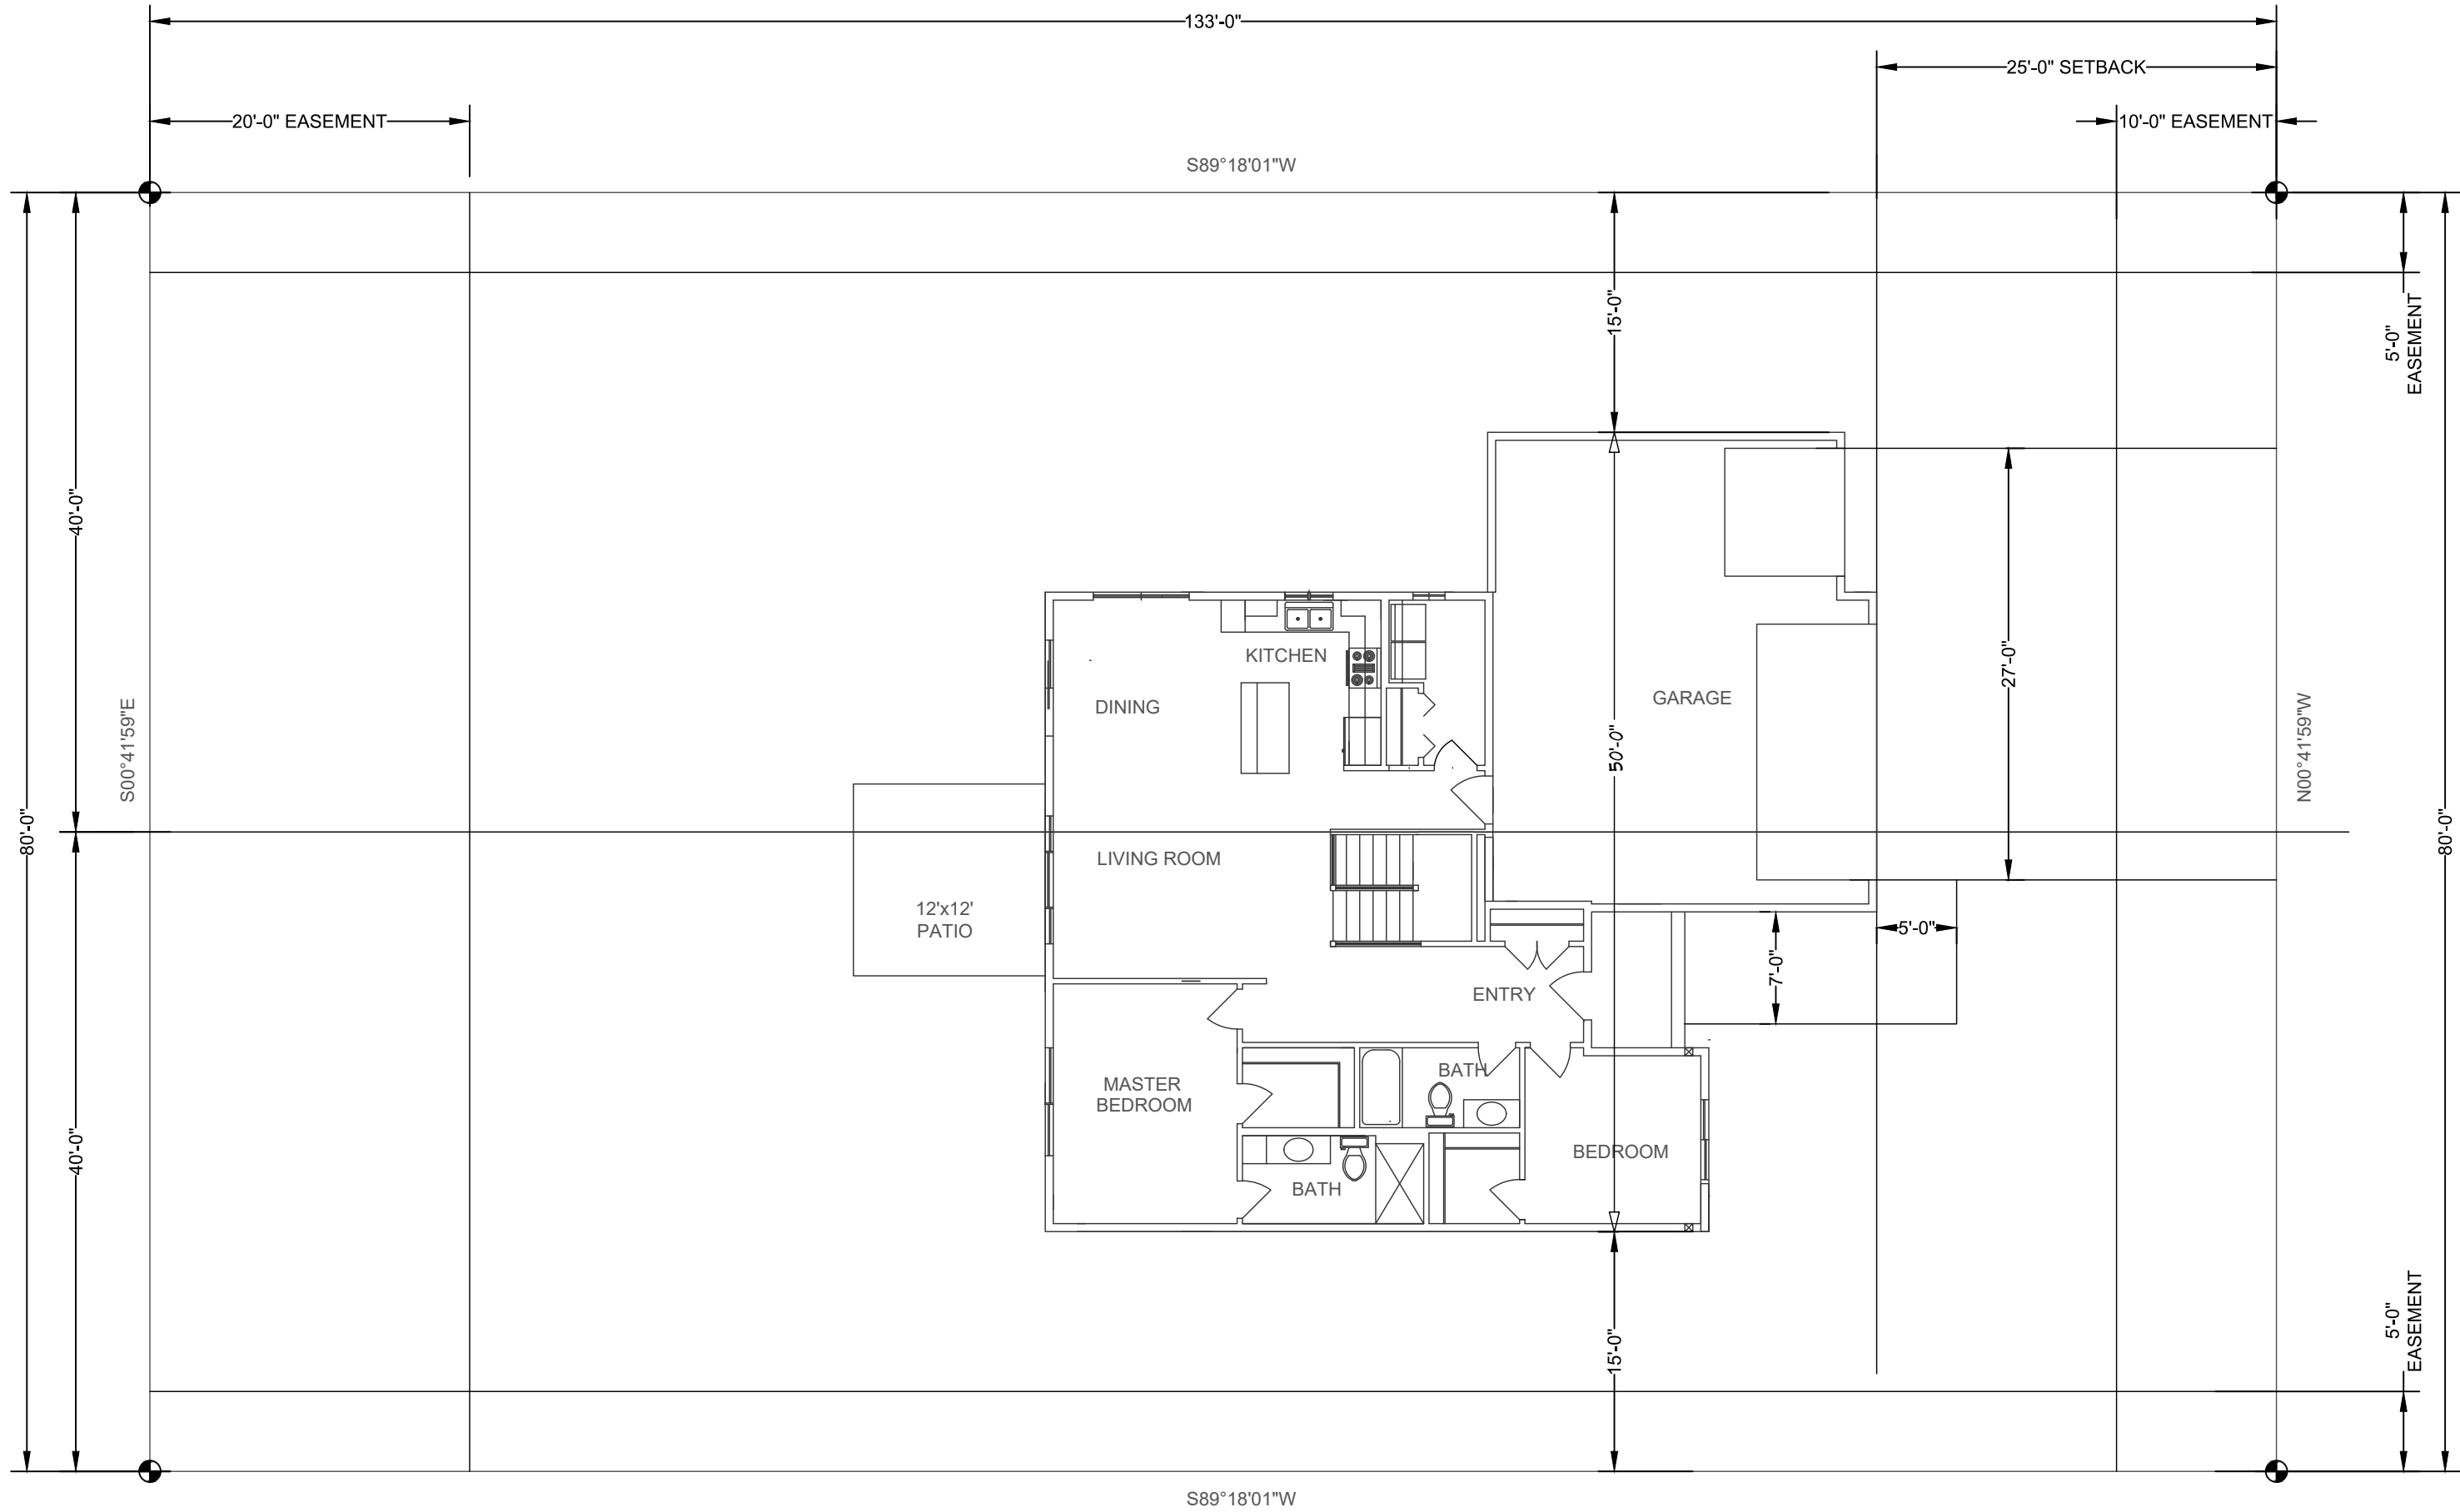

SITE PLAN  
SCALE 1"=10'-0"

CONTRACTOR:		BIGELOW HOMES <div><i>Tradition. Excellence.</i> 4131 26th St, NW Suite 2 Rochester, MN 55901 (507-529-1161)</div>	These plans have been reviewed and approved for construction as Drawn. Additional changes will require a change order form.	BUYER:	DATE:	THESE PLANS ARE INTENDED BY BIGELOW ENTERPRISES INC. AS A GUIDE FOR BUILDERS WHO ARE KNOWLEDGEABLE ABOUT NORMAL CONSTRUCTION STANDARDS AND LOCAL CODES AND PRACTICES. BIGELOW ENTERPRISES INC. WILL REVISIT ITS PLANS TO CORRECT ANY ERRORS OR OMISSIONS DISCOVERED AND REPORTED BY THE BUYER BEFORE START OF HIS WORK. BIGELOW ENTERPRISES INC. IS NOT RESPONSIBLE FOR ANY ERRORS, OMISSIONS OR IMPROPER CONSTRUCTION THEREAFTER.
PLAN #	GV061				DATE:	
DATE:	04.14.25	OWNER:		BUYER:	DATE:	
Drawn By: GFV		Prairie Ridge Lot 11, Block 4		SALES REP:	DATE:	
SHEET #	1	OF	1			